TP-01159

NOAA FORM 76-35

U.S. DEPARTMENT OF COMMERCE
NATIONAL OCEANIC AND ATMOSPHERIC ADMINISTRATION
NATIONAL OCEAN SURVEY

DESCRIPTIVE REPORT

This map edition will not be Field Edited

Type of Survey Shoreline Job No. CM-8201 Map No. TP-01159 Classification No. III Edition No
LOCALITY
State Alaska General Locality Bell Island Locality Behm Canal to Bell Arm
19 ₈₂ TO 19
REGISTRY IN ARCHIVES

☆ U.S. GOVERNMENT PRINTING OFFICE: 1974-762-901

NOAA FORM 76-36A U. S. DEPARTMENT OF COMMERCE (3-72) NATIONAL OCEANIC AND ATMOSPHERIC ADMIN	TYPE OF SURVEY	SURVEY TP-01159
	C ORIGINAL	MAP EDITION NO. (1)
DESCRIPTIVE REPORT - DATA RECORD	RESURVEY	MAP CLASS [][
DESCRIPTIVE REPORT - DATA RECORD	1 _ /	
PHOTOGRAMMETRIC OFFICE	REVISED	лов ККСМ-8201
]	NG MAP EDITION
Coastal Mapping, Rockville, Md.	TYPE OF SURVEY	JOB PH-
OFFICER-IN-CHARGE	RESURVEY	SURVEY DATES:
Lawrence W. Fritz	☐ REVISED	19TO 19
I. INSTRUCTIONS DATED	<u> </u>	
I. OFFICE	2. 1	FIELD
·		
Aerotriangulation November 19,1982	Field	Fabruary 5,1982
Office March 30,1983	Change No. 1	1 May 21,1982
II. DATUMS		
	OTHER (Specify)	
1. HORIZONTAL: X 1927 NORTH AMERICAN		·
MEAN HIGH-WATER	OTHER (Specify)	
2. VERTICAL: MEAN LOW-WATER \[\text{X} MEAN LOWER LOW-WATER \]	}	
MEAN SEA LEVEL		
3. MAP PROJECTION	4. G	RID(S)
Oblique Mercator	Alaska	1
5. SCALE	STATE	ZONE
1:20,000	<u> </u>	<u> </u>
OPERATIONS	NAME	DATE
1. AEROTRIANGULATION BY	B. Thornton	Dec. 1982
METHOD: Analylic LANDMARKS AND AIDS BY	None	
2. CONTROL AND BRIDGE POINTS PLOTTED BY METHOD: COradmat CHECKED BY	B. Thornton D. Norman	Jan. 1983 Jan. 1983
	J. Schad	Mar. 1983
3. STEREOSCOPIC INSTRUMENT PLANIMETRY BY COMPILATION CHECKED BY	P. Dempsey	Mar.1983
INSTRUMENT: Wild B-8 CONTOURS BY	N/A	
SCALE: 1.20,000 CHECKED BY	N/A	Main 1002
4. MANUSCRIPT DELINEATION PLANIMETRY BY CHECKED BY	J. Schad P. Dempsev	Mar. 1983 Mar. 1983
CONTOURS BY	N/A	1703
METHOD: Smooth drafted CHECKED BY	N/A	
HYDRO SUPPORT DATA BY SCALE: 1:20,000 CHECKED BY	N/A	
1:20,000 CHECKED BY S. OFFICE INSPECTION PRIOR TO FIELD EDIT BY	N/A None	
ВУ	None	
4. APPLICATION OF FIELD EDIT DATA CHECKED BY		
7. COMPILATION SECTION REVIEW BY	P. Dempsey J. Schad	Mar. 1983 June 1983
8. FINAL REVIEW BY 9. DATA FORWARDED TO PHOTOGRAMMETRIC BRANCH BY	J. Schad P. Dempsey	June 1983
10. DATA EXAMINED IN PHOTOGRAMMETRIC BRANCH BY	J. Schad	May 1985
11. MAP REGISTERED - COASTAL SURVEY SECTION BY	E DAUGHERTY	JON 85
NOAA FORM 76-36A SUPERSEDES FORM CAGS 181 SERIES		

	CARM	76-36B
NUAA	r URM	/0-JOD
10 70		

U. S. DEPARTMENT OF COMMERCE NATIONAL OCEANIC AND ATMOSPHERIC ADMINISTRATION NATIONAL OCEAN SURVEY

, , .	COM	PILATION SOU	IRCES		TP-01159
. COMPILATION PHOTOGRAPHY		TYPES OF P	HOTOGRAPHY	TIME 6	EFERENCE
Wild RC-10(B) F1	153.14	LEGEND:		ZONE	
PREDICTED TIDES (Infra	red)	(C) COLOR: (P) PANCHRO	MATIC	Pacific MERIDIAN	STANDARO V.
REFERENCE STATION RECORD	aphy	(I) INFRAREI	<u>.</u>	105th	X DAYLIGHT
NUMBER AND TYPE	DATE	TIME	SCALE	STAG	E OF TIDE
82B(C) 5529, 31, 33, 35, 55, 57, 59, 61	6/17/82	949	1:50,000	11.9'	
82B(C) 5708, 10, 26,	²⁸ 6/17/82 .	1350	1:50,000	4.8	
29 82B(R) 6022, 24, 26,	28 6/22/82	1006	1:50,000	MLLW -0.	. 4
82B(R) 6052, 54, 56,		1023	1:50,000	MLLW 0.	.8
60 82B(R) 6076, 78, 80,	82 6/22/82	1040	1:50,000	MLLW 2.	.0
82B(R) 6095, 97,99,	6/22/82	1050	1:50,000	MLLW 2	<u>/8</u>
Determination o reference station Con 2. SOURCE OF MEAN HIGH-WATE Color photographs	venient Cove	for predicte	d tide.		
	53, 55, 57,			B(1)	
, , , ,	, 			,	
3. SOURCE OF MEAN LOW-WATE	R OR MEAN LOWER	LOW-WATER LINE:			
Refer to Item 1.	above of the	infrared pho	otos.		
4. CONTEMPORARY HYDROGRA	PHIC SURVEYS (Lis				survey information.)
	SURVEY C	OPY USED SUF	EVEY NUMBER	DATE(S)	120KAE1 AOL1 A3ED
SURVEY NUMBER DATE(S)		Ì		•	
5. FINAL JUNCTIONS	EAST ntemporary Su		JTH	WEST	TP-01160

2 A

NOAA FORM 76-36B(1) (7-75) U. S. DEPARTMENT OF COMMERCE
NATIONAL OCEANIC AND ATMOSPHERIC ADMINISTRATION
NATIONAL OCEAN SURVEY

PHOTOGRAPHY

TP - 01159

	TP - 01159		<u> </u>
OCATION AND PHOTOGRAPHY	TIDE STATIONS (In operation at time of photography)	STAGE OF TIDE	MEAN RANGE
(-)	Comment Cove	+2.3 MLLW	6/17/82
82B(C) 5856-64	Convenient Cove	+2.3 MLLW	6/17/82
82B(C) 5821-31			6/17/02
82B(C) 5753-59	и н	+2.3 MLLW	6/17/82
82B(C) 5761-63		+2.3 MLLW	1
82B(C) 5496-5504	н п	+1.9 MLLW	6/12/82
82B(R) 5604-11	H to H	HW	6/17/82
	n u	HW	6/17/82
82B(R) 5626-33	n u	нพ	6/17/82
82B(R) 5907-15	ı, n	HW	6/17/82
82B(R) 5925-29		,	
•			
			}
	1		
	· I		
]
			}
			1

REMARKS:

OAA FORM -72)	70-36C		NATIONAL OCEAN	U.S. DEPARTME G AND ATMOSPHERI NATION	C ADMINISTRAT AL OCEAN SUR
		HISTORY OF FIELD	OPERATIONS.		TP-01159
. X FIEL	но <u>я протигня</u>	PERATION FIELD	EDIT OPERATION.		
		OPERATION	N.A	ME	DATE
. CHIEF O	FIELD PARTY		R. B. Melby		6/10/82
		RECOVERED BY	11 15		·
. HORIZON	TAL CONTROL	ESTABLISHED BY	N/A		
		PRE-MARKED OR IDENTIFIED BY RECOVERED BY	N/A N/A		<u> </u>
. VERTICA	L CONTROL	ESTABLISHED BY	N/A		
, VERTICA	L CONTROL	PRE-MARKED OR IDENTIFIED BY	N/A		
			N/A		
. LANDMA	RKS AND	RECOVERED (Triangulation Stations) BY LOCATED (Field Methods) BY.	N/A		
	NAVIGATION	IDENTIFIED BY	N/A		
		TYPE OF INVESTIGATION			
. GEOGRA	PHIC NAMES	COMPLETE BY	i		
INVESTI	SATION	SPECIFIC NAMES ONLY			
		[X] NO INVESTIGATION		- Artistanto .	<u> </u>
. PHOTO I	NSPECTION	CLARIFICATION OF DETAILS BY	N/A	·····	<u> </u>
, BOUNDA	RIES AND LIMIT	SURVEYED OR IDENTIFIED BY	N/A		1
I. SOURCE	TAL CONTROL	IDENTIFIED	2. VERTICAL CONT	ROL IDENTIFIED	
		IDENTIFIED	,		
	emarking T			STATION DE	SIGNATION
PHOTO NU		STATION NAME	PHOTO NUMBER		
2B(C) 5	728 Shrin	np 1930			
2B(C) 5	535 Pass	1930			
2B(C) 5 2B(C) 5		1930 (outside of map) 1929			
3. РНОТО	NUMBERS (Clarit	ication of details)	<u> </u>	· ·	
	N/A				
4. LANDMA	RKS AND AIDS T	O NAVIGATION IDENTIFIED			
	N/A				
рното ии	MBER	OBJECT NAME	PHOTO NUMBER	OBJECT	NAME
5. GEOGR	APHIC NAMES:	REPORT X NONE	6. BOUNDARY AND	DLIMITS: REPO	ORT X NON
	MENTAL MAPS				
	None				
8. OTHER	FIELD RECORDS	5 (Sketch books, etc. DO NOT list data submi	tted to the Geodesy Di	vision)	
	4 control	station identification car	ds		

(

		•				
						4
NOAA FOR (3-72)	RM 76-36D		N.	ATIONAL OCEANIC	U. S. DEPARTMEN C AND ATMOSPHERIC	NT OF COMMERCE ADMINISTRATION
		RECO	RD OF SURVE	Y U\$E	TP-0	1159
I. MANUSC	CRIPT COPIES					
	со	MPILATION STAGE	s		DATE MANUSCRI	PT FORWARDED
	DATA COMPILED	DATE	RE	MARKS	MARINE CHARTS	HYDRO SUPPORT
Shorel	line, alongshore,]				Γ - ,
	ff shore	Mar. 1982	Class I	II.	May 1985	0ct. 4983
			 			
	ARKS AND AIDS TO NAVIGA					
1. REP	ORTS TO MARINE CHART DI	IVISION, NAUTICAL	DATA BRANCH			
NUMBER	CHART LETTER NUMBER ASSIGNED	DATE FORWARDED	ļ 	RI	EMARKS	
			No landma	arks and aic	ls to navigatio	on on
			this manu	uscript	! <u></u>	·
	REPORT TO MARINE CHART REPORT TO AERONAUTICA					
III. FEDER	RAL RECORDS CENTER DAT	ſ A				
1. 💢	BRIDGING PHOTOGRAPHS:	X DUPLICATE	BRIDGING REPO	RT; 🔀 Сомри	TER READOUTS.	
2. X	CONTROL STATION IDENTI	IFICATION CARDS;	T FORM NO!	S 567 SUBMITTED	BY FIELD PARTIES.	
3.	SOURCE DATA (except for G ACCOUNT FOR EXCEPTION		port) AS LISTED I	IN SECTION 11, NO	AA FORM 76-36C.	
4 🗆	DATA TO FEDERAL RECOF	RDS CENTER. DAT	E FORWARDED:	·		- ,
IV. SURVI	EY EDITIONS (This section s			p adition is registe	red)	
	SURVEY NUMBER	JOB NUMBE	R		TYPE OF SURVEY	
SECOND	DATE OF SUBTORNEY	_ (2) PH		"	MAP CLASS	SURVEY
EDITION					n. 🗆 (v. 🔲 v.	FINAL
	SURVEY NUMBER	JOB NUMBE	R	ļ	TYPE OF SURVEY	SURVEY
THIRD	DATE OF PHOTOGRAPH	(3) PH-	ELD EDIT	{ '''	MAP CLASS	30RVEY

DATE OF FIELD EDIT

PH - DATE OF FIELD EDIT

JOB NUMBER

SURVEY NUMBER

DATE OF PHOTOGRAPHY

EDITION

FOURTH

EDITION

MAP CLASS

TYPE OF SURVEY

REVISED RESURVEY


MAP CLASS

□ iii. □iv. □v.

□n.

□11.

□III. □IV. □V. □FINAL

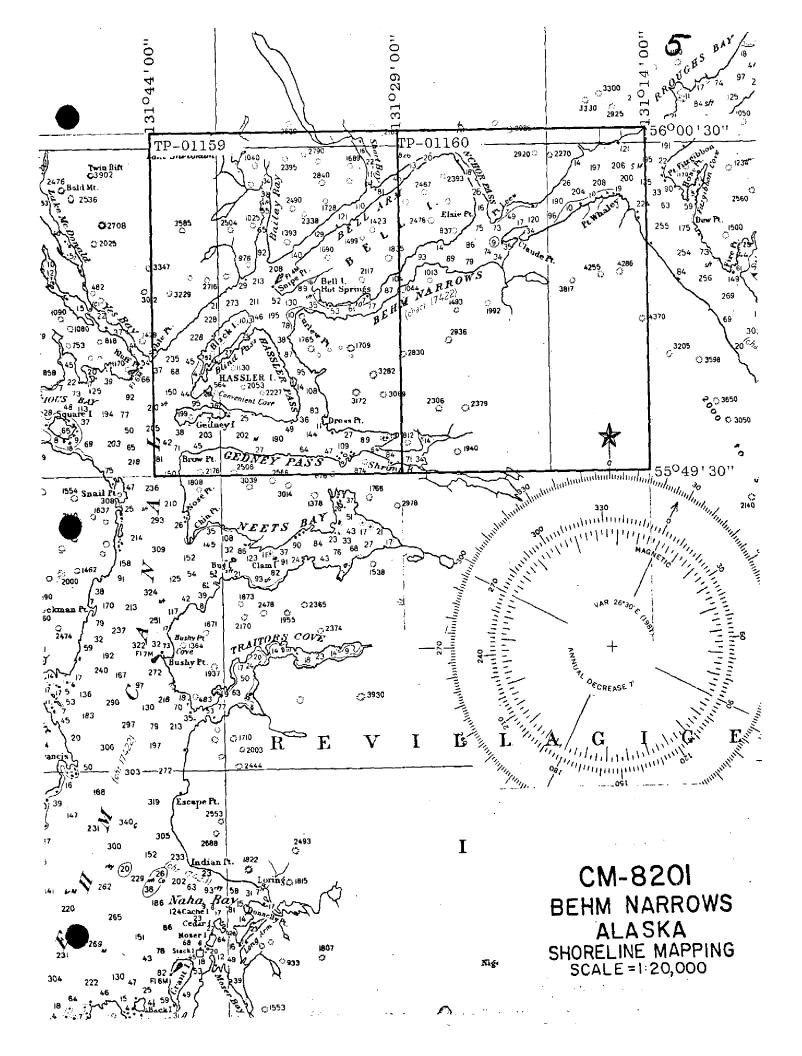

SUMMARY TO ACCOMPANY

DESCRIPTIVE REPORT

TP-01159

This 1:20,000 scale Class III shoreline manuscript is one of two maps designated as project CM-8201, Behm Narrows, Alaska.

This final Class III map portrays the shoreline located in southeast Alaska on Behm Canal and its adjacent waterways.

Field work prior to compilation consisted of the recovery and identification of horizontal control and for the placing of targets on selected control for Aerotriangulation and subsequent use as hydrographic control stations.

Photo coverage was adequately provided with the wild RC-10(B) camera. Photographs were taken June 1982 at 1:30,000 and 1:50,000 scales, natural color and 1:50,000 scale black-and-white infrared tide predicted photographs. 1:50,000 scale black-and-white infrared photo were ratioed to the 1:20,000 scale manuscript.

Although the control for this job was marginal, analytic aerotriangulation was adequately provided, at the Washington Science Center, Rockville, December 1982. Aerotriangulation operations included ruling the base manuscripts, determining ratio values for photographs.

Compilation based on photo interpretation of the natural color photographs was performed by the Coastal Mapping Unit at Rockville, March 1983. Compilation included the use of MHW and MLLW infrared photographs ratioed to the manuscript.

Field edit will not be performed in this project.

Final review was performed at the Washington Science Center, June 1983. A chart maintenance print was prepared and forwarded to the Marine Chart Branch.

This Descriptive Report contains all pertinent information used to compile this Class III map. CM-8201 was registered May 1985.



U.S. DEPARTMENT OF COMMERCE National Oceanic and Atmospheric Administration NATIONAL OCEAN SURVEY

Pacific Marine Center 1801 Fairview Avenue East Seattle, Washington 98102

July 20, 1982

T0:

C-3415 - National Ocean Survey

FROM:

CPM133 - Pacific Photo Party

SUBJECT: Field Operations Report

Project CM-8201, Behm Narrows, Alaska

This shoreline mapping project was undertaken by the Pacific Marine Center Photo Party in the month of June 1982.

The purpose of the project was to place panels on selected horizontal stations, prior to the scheduled aerial photography. This was accomplished in the scheduled time frame, and the pertinent field information for each paneled station appears on the form 76-53, Control Station Identification.

The existing horizontal control was adequate, and it was not necessary to establish any supplemental control.

When station JANE 2, 1929, horizontal control data quadrangle 561312-1025, was occupied, the angle between the reference marks 1 and 2 was measured at 111 degrees, but the original description indicated it is only 11 degrees. A 100 degree difference. A telephone conversation with NGS headquarters revealed a "typo" error in the original description, and the direction to R.M. No. 2 should read 343-36-20.0 instead of 243-36-200.

No secondary, photo-located, hydro-support, horizontal control points were paneled in this project.

Respectfully Submitted,

R. B. Melby Chief, PMC Photo Party





U.S. DEPARTMENT OF COMMERCE National Oceanic and Atmospheric Administration NATIONAL OCEAN SURVEY

Pacific Marine Center 1801 Fairview Avenue East Seattle, Washington 98102

July 21, 1982

T0:

(

C-174 - National Geodetic Survey

FROM:

CPM133 - Pacific Photo Party

SUBJECT: Field Report, Walker Cove, Alaska - Project CM-8202; Behm Narrows,

Alaska - Project CM-8201; TSN Nos. 275 thru 312

Authority: Project Instructions Field - Job CM-8201, Behm Narrows, Alaska, Shoreline Mapping; Job CM-8202, Walker Cove, Alaska, Shoreline Mapping, dated February 5, 1982.

As both projects were combined under a single set of instructions, the field work was processed through the telephone as a single job.

Terrain: The area is in southeast Alaska; Walker Cove is a small narrow fiordlike bay with steep wooded, rocky shores and Behm Narrows is also wooded, rocky shores and islands.

General: The project's purpose was to panel horizontal control stations, prior to scheduled aerial photography, for shoreline mapping purposes. No horizontal control was established in the Behm Narrofws area. Two Third-order traverse stations were established at the head of Walker Cove. The traverse stations were established to Third-order Class I specifications from the existing Third-order Class I triangulation of 1931.

Personnel: The field work was performed by one member from the Pacific Marine Center, and one employee from the NGS Mark Maintenance Program on temporary duty to the Pacific Photo Party.

This was by charter boat and small skiff. Transportation:

Equipment: I - Wild T-2 Theodolite

1 - Hewlett-Packard Model 3808A EDM Instrument

1 - 0.5 Meter, Mirror Bar 1 - K&E Retrodirective Prisms

Assorted Tripods, Signal Poles and Tapes

Field Methods: Third-order traverse methods were employed by the field party, using 3 mirror-bar positions with the HP 3808A EDMI. The starting elevation. for the EDM line reductions was based on station MOST 1931 at 3.2 meters. This value was derived by referring to the original description of MOST; Quad 551304-1048, which described the station as being 4 feet above mean high water. Nearby Rudyard Bay has tidal values of 14.8 feet for mean high water and 8.15 feet for half tide. Allowing half tide to nearly equal mean sea level and adding

6.6 feet and 4 feet gives a value of 10.6 feet or 3.2 meters. This elevation should be used to reduce EDM lines and it is not a highly accurate determination, but it is probably more accurate than the 2 meter scale elevation as published in the horizontal control data.

Computations: The field computations were performed with 2 Hewlett-Packard hand held calculators then re-computed with a Hewlett-Packard 9815≸ desk calculator.

Records: All the field data was entered and processed through the NGS telephone data terminal.

Respectfully Submitted,

R.B. Melby

R. B. Melby

Chief, Pacific Photo Party

CM-8201 PHOTOGRAMMETRIC PLOT REPORT BEHM NARROWS, ALASKA

December 1982

21. AREA COVERED

The area covered by this project is the shoreline of Behm Narrows, Alaska. The project area is covered by two 1:20,000 scale sheets, TP-01159 and TP-01160.

22. METHOD

Four strips of 1:50,000 scale color photographs were bridged by analytical aerotriangulation methods. Control was premarked. Tie points were used to ensure a good fit between flight lines and also to be used as control in areas where field control was sparse. Ratio points were determined on the 1:50,000 scale black-and-white MHW and MLLW infrared photographs. Ratio points were also determined on the 1:30,000 scale color photographs. The bridging photographs were adjusted using the Alaska, zone one coordinate system. The same coordinate system was used to plot the manuscript projections.

23. ADEQUACY OF CONTROL

The control for this job was marginal. At the south end of the project area where the two sheets join, the photographs needed for compilation extend almost two models beyond the last control point. Due to this condition, the accuracy of positions of points beyond control cannot be predicted. We also noted excessive film distortion in the film positives based on our fiducial readings. This problem has appeared in past projects. A copy of the fit to control is attached to this report.

24. SUPPLEMENTAL DATA

USGS quadrangles were used to provide vertical control for strip adjustments.

25. PHOTOGRAPHY

The coverage, overlap, and quality of the 1982 B(C) photographs were adequate for the job. $\overline{}$

Approved and Forwarded:

Don O. Norman

Chief, Aerotriangulation Unit

On O. Norman

Submitted by:

Brian Thornton Cartographer

CM-8201 BEHM NARROWS, ALASKA FIT TO CONTROL (In Feet)

🚣 = Stations held in adjustment

STRIP 1	POINT NO.	<u>X</u>	<u>Y</u>
▲ 64 Yes, 1930 sub.pt.	553101	-0.590	0.081
▲ 74 Pass, 1930 sub.pt.	535101	-0.533	0.503
⚠ 114 Vow 2, 1929 sub.pt.	533101	2.097	1.110
▲ 129 Anchor, 1930	527100	1.845	-1.789
▲ 148 Ope, 1930 sub.pt.	563101	-2.861	
STRIP 2			,
A 42 Shrimp, 1930	728100	2.643	-2.891
▲ Tie from Strip 3	529803	-1.746	-0913
▲ Tie from Strip 3	. 529806	-1.843	5.265 -
Tie from Strip 3	529804	2.348	1.577
▲ Tie from Strip 3	529805	-0.525	1.683
Tie from Strip 3	5298 01	0.717	-5.753 ~
▲ Tie from Strip 3	529802	1.454	-3.150
64 Yes, 1930 sub.pt.	5531 01	-2.471	-0.613
STRIP 3			
▲ 147 Jane 2, 1929 sub.pt.	521101	-0.020	-0.836
▲ 129 Anchor, 1930	527100	0.716	1.784
▲ 148 Ope, 1930 sub.pt.	563101	-1.222	0.361
114 Vow 2, 1929 sub.pt.	533101	0.288	-1.880
74 Pass, 1930 sub.pt.	535101	-1.113	-2.154
▲ 64 Yes, 1930 sub.pt.	553101	0.231	0.567

ations held in adjustment

STRIP 4	POINT NO.	<u>x</u> .	<u>Y</u>
Tie from Strip 3	. 528801	-3.826	-2.239
Tie from Strip 3	528802	-0.244	-1.363
▲ Tie from Strip 3	528803	-2.831	2.487
Tie from Strip 3	528804	-3.931	1.327
🛕 74 Pass, 1930 sub.pt.	535101	-3.288	-2.279
Tie from Strip 3	527810	-8.456	6.554
Tie from Strip 3	528810	-1.021	6.343
114 Vow 2, 1929 sub.pt.	533101	-0.509	3.920
★ Tie from Strip 2.	704801	5.573	0.306
▲ Tie from Strip 2	704802	3.734	-1.986
<u> </u>	728100	-3.190	1.467
Tie from Strip 2	702801	-4.359	-6.514 \
Tie from Strip 2	702802	-5.730	-6.938 ~
Tie from Strip 2	704803	-2.910	-2.184
Tie from Strip 2	704804	-1.197	-3.904
Tie from Strip 2	704805	-8.380	2.973
Tie from Strip 2	704806	-12.193 ~	5.056

atio values for the 1982 B(R) MHW photographs

 82-B(R)-5596 to 5611
 Ratio 2.527

 5624 to 5637
 x 2.522

 5644 to 5646
 x 2.546

 5907 to 5915
 x 2.564

 5925 to 5936
 x 2.571


 5939 to 5943
 x 2.560

Ratio values for the 1982 B(R) MLLW photographs


82-B(R)-6022 to 6032 Ratio 2.529
6043 to 6060 x 2.531
6076 to 6087 x 2.529
6093 to 6103 x 2.529
6109 to 6114 x 2.527

Ratio values for the 1982 B(C) photographs


82-B(C)-5496 to 5504 Ratio 1.492
5753 to 5769 x 1.516
5777 to 5779 x 1.517
5821 to 5843 x 1.515
5856 to 5864 x 1.510
5871 to 5877 x 1.508

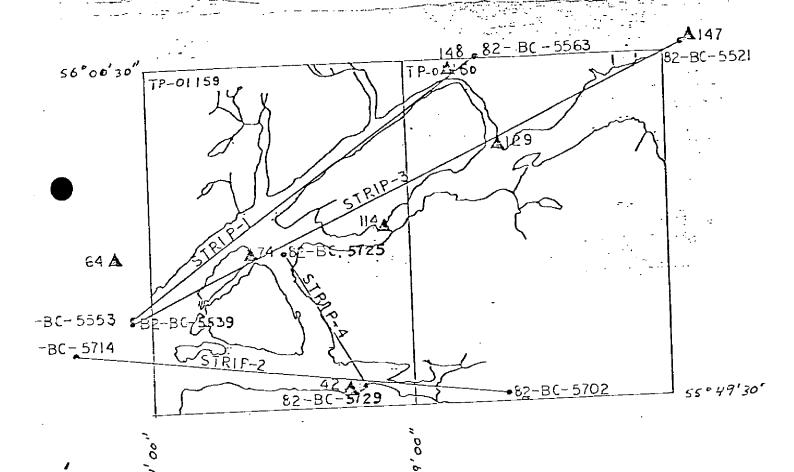


JOB CM-820J
BEHM NARROWS, ALASKA:
MHW INFRARED PHOTOGRAPHY:
1:50,000 SCALE:
MANUSCRIPT SCALE 1:20,000

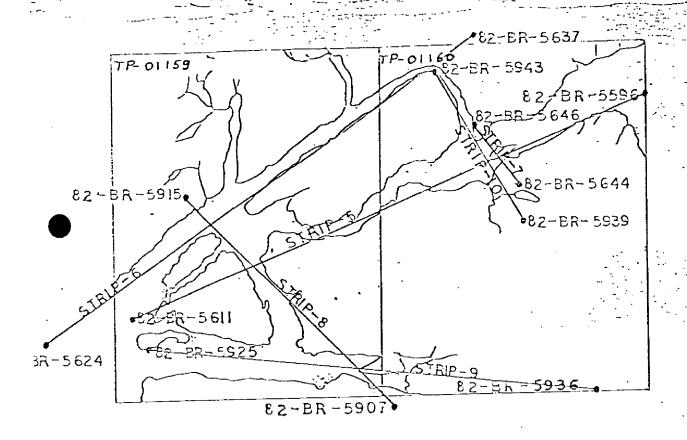

JOB CM-8201
BEHM NARROWS, ALASKA
MLLW-INERARED PHOTOGRAPHY
1:50,000 SCALE
MANUSCRIPT SCALE 1:20,000

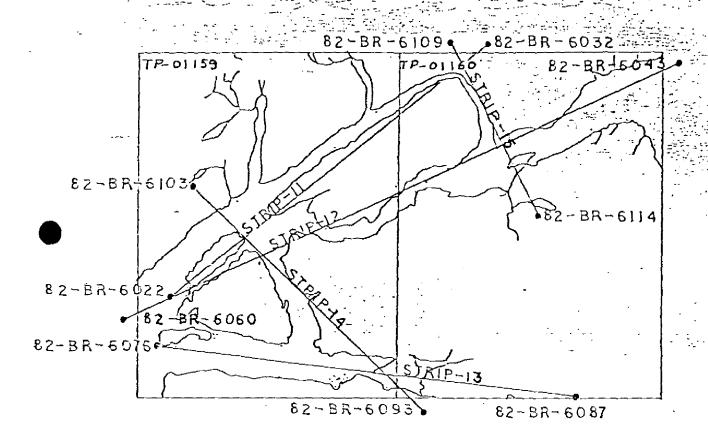

JOB CM-8201
BEHM: NARROWS, ALASKA
COMPILATION PHOTOGRAPHY
L 30,000 SCALE
MANUSCRIPT SCALE 1:20,000

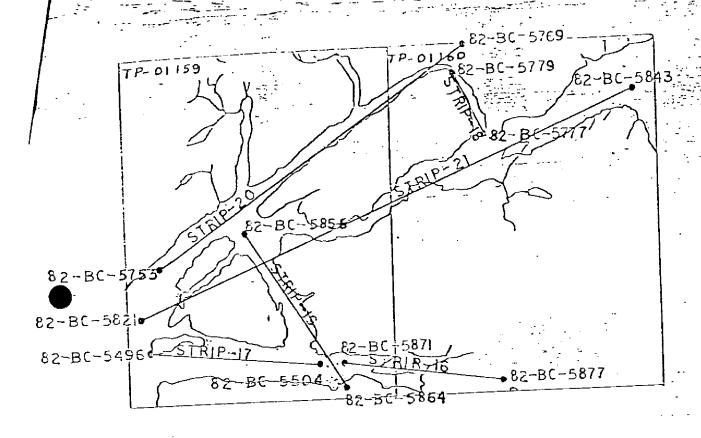

					100111100 10 111
NOAA FORM 76-4] (6-75)		VITOIOUS	CONTRACTOR DEBOOK CONTROL DECOBD	NATIONAL OCEANIC AND ATMOSPHERIC ADMINISTRATION	ADMINISTRATION
	\(\frac{1}{2}\)	DESCRIPTION	C NET ON LONGINGE NECONS	YEST ON FAMILIES	
MAP NO. TP-01159	JOB NO. CM-8201	201	NA 1927	al Mapping	(Rockville)
	SOURCE OF	AEROTRI-	ATES IN FEET	GEOGRAPHIC POSITION	REMARKS
STATION NAME	INFORMATION (Index)	POINT	ZONE 1	LONGITUDE	
	Quad	00.170.1	x= 3,103,004.0 •		
Pass 1930	551314 #1105	535100	y= 1,494,165.9		
		00 1	x= 3,129,161.04		
VOW2 1929	#1159	533100	y= 1,500,109.12		
	() F	720100	x= 3,122,069,99 \$\phi\$		
. Shrimp 1930	# 1.53	/ 46100	y= 1,468,598.84		
			φ ***		
			y=		
			φ = χ		
-			<i>y</i> = <i>γ</i>		
			φ φ		
			<i>γ</i> γ		
			φ = χ		
·			<i>y</i> =		
			ф =x		
			g = 0		
			φ		
			η= γ		
			φ φ		
			<i>y y</i>		
COMPUTED BY		DATE	COMPUTATION CHECKED BY	DATE	
LISTED BY Tochad		DATE 3/83	LISTING CHECKED BY P. Dempsey	DATE	3/83
HAND PLOTTING BY		DATE	HAND PLOTTING CHECKED BY	DATE	0
		N AHORBORE	SUPERSENES NOA FORM 76-41 2-73 EDITION WHICH IS OBSOLETE	BSOLETE.	

SUPERSEDES NOAA FORM 76-41, 2-71 EDITION WHICH IS OBSOLETE.

Compilation Report CM-8201

TP-01159

31. Delineation

The shoreline, offshore and interior planimetric features on this map were compiled using the Wild B-8 stereoplotter from 1:50,000 scale color photographs. The photographs were controlled by map points determined by Aerotriangulation Section.

Mean lowerlow water was compiled graphically from ratioed black-and-white infrared photographs. The infrared photos were controlled using compilation detail.

1:30,000 scale color ratios and 1:50,000 scale mean high water infrared contacts were used as an aid in the interpretation of the shoreline, alongshore, and offshore details.

All bluffs on this map agree to Nautical Chart 17422, therefore, no bluffs have been compiled.

32. Control

Refer to the Aerotriangulation Plot Report for the adequacy of the horizontal control. See Item 40. The vertical control used in leveling the Wild B-8 stereoplotter was taken from USGS quadrangle maps.

33. Supplemental Data - None

34. Contours and Drainage

Contours are not applicable. Drainage was compiled using the Wild B-8 stereoplotter.

35. Shoreline and Alongshore Detail

The shoreline and alongshore detail was compiled by office interpretation of the photographs. Ledges 30 feet or less alongshore are not shown. No bluffs are shown on the manuscript. Chart 17422 has the bluffs shown.

36. Offshore Details

Offshore details consisted of rocks, ledges, and submerged rocks.

37. Landmarks and Aids

No landmarks and aids to navigation identified or located during complilation.

38. Control for Future Surveys - None

39. Junctions

TP-01159 junction to the east to TP-01160. No other junctions are to be made with this map.

40. Horizontal and Vertical Accuracy

No horizontal problems were found during model orientation of the aerotriangulation control points.

41. thru 45. Inapplicable

46. Comparison with Exisiting Maps

Comparison was made with the following USGS quadrangle map:

Bradfield Canal (A-5), Alaska, Scale 1:63,360, dated 1955 Ketchikan (D-5), Alaska, Scale 1:63,360, dated 1953 Ketchikan (D-6), Alaska, Scale 1:63,360, dated 1952, minor revisions 1963

47. Comparison with Nautical Charts

Comparison was made with the following Nautical Charts:

17420, Scale 1:229,376, July 11, 1981 17422, Scale 1:79,334, August 15, 1981

Submitted by,

James Schad

James Schad

Approved and Forwarded:

Fon's Frank Wright

Chief, Coastal Mapping Section

GEOGRAPHIC NAMES

FINAL NAME SHEET

CM-8201 (Béhm Narrows, Alaska)

TP-01159

Anchor Pass

Behm Canal

Behm Narrows

Bell Arm

Bell Island

Burroughs Bay

Claude Point

Elsie Point

Long Lake

Point Lees

Point Whaley

Revillagigedo

Approved by:

Charles E. Harrington Chief Geographer

Nautical Charting Division

REVIEW REPORT

SHORELINE SURVEY

TP-01159

61. General Statement

A final review was performed for this shoreline map. No major discrepancies were encountered. Refer to the summary bound with this Descriptive Report.

- 62. Comparison with Registered Topographic Surveys None
- 63. Comparison with Maps of Other Agencies

Refer to the Compilation Report, paragraph 46, bound with this Descriptive Report.

- 64. Comparison with Contemporary Hydrographic Surveys None
- 65. Comparison with Nautical Charts

Refer to the Compilation Report, paragraph 47, bound with this Descriptive Report.

66. Adequacy of Results and Future Surveys

This map complies with the Project Instructions and meets the Requirements for National Standards of Map Accuracy.

Submitted by,

Vames Schad

Approved and Fogwarded:

Chief, Photogrammetry Branch

NAUTICAL CHART DIVISION

RECORD OF APPLICATION TO CHARTS

FILE WITH DESCRIPTIVE REPORT OF SURVEY NO.

INSTRUCTIONS

A basic hydrographic or topographic survey supersedes all information of like nature on the uncorrected chart

1. Letter all information.

2. In "Remarka" column cross out words that do not apply.

3. Give reasons for deviations, if any, from recommendations made under "Comparison with Charts" in the Res

CHART	DATE	CARTOGRAPHER	RÉMARKS
	,		Full Part Before After Verification Review Inspection Signed Vis
			Drawing No.
			Full Part Before After Verification Review Inspection Signed Via
			Drawing No.
			Full Part Before After Verification Review Inspection Signed Via
			Drawing No.
			Full Part Before After Verification Review Inspection Signed Via
			Drawing No.
			Full Part Before After Verification Review Inspection Signed Via
			Drawing No.
			Full Part Before After Verification Review Inspection Signed Via
			Drawing No.
			Full Part Before After Verification Review Inspection Signed Via
			Drawing No.
			Full Part Before After Verification Review Inspection Signed Via
			Drawing No.
			
	-		Full Part Before After Verification Review Inspection Signed Via
			Drawing No.
			Full Part Before After Verification Review Inspection Signed Via
		4	Drawing No.
<u> </u>			
- 1	. [· •	

