NOAA FORM 76-35 (6-80)

U.S. DEPARTMENT OF COMMERCE
NATIONAL OCEANIC AND ATMOSPHERIC ADMINISTRATION
NATIONAL OCEAN SURVEY

# DESCRIPTIVE REPORT

THIS MAP EDITION WILL NOT BE FI	ELD EDITED
Map No. Edition	on No.
TP-01316 1	
Job No.	
CM-8404	
Map Classification	
FINAL CLASS III	
Type of Survey	
SHORELINE	
LOCALITY	
State	
ALASKA	
General Locality	
ICY STRAIT, CHRIST POINT TO IDE	HO INLET
Locality	
LEMESURIER ISLAND	
	<del>-</del> ¬
1987 TO 19	}
1 10 17	
REGISTERED IN ARCHIV	'ES
DATE	

NO.4 FORWARD IN C. D	T			
NOAA FORM 76-36A U. S. DEPARTMENT OF COMMERCE (3-72) NATIONAL OCEANIC AND ATMOSPHERIC ADMIN.	TYPE OF SURVEY	SURVEY	FP- <u>013</u>	<u>16</u>
	ORIGINAL	MAPEDITI	ON NO.	(1)
DESCRIPTIVE REPORT - DATA RECORD	RESURVEY	MAP CLASS	III F	inal
	REVISED	JOB (	ж. <u>СМ-</u>	8404
PHOTOGRAMMETRIC OFFICE	LAST PRECEED	NG MAP EDIT	TION	
Coastal Mapping Unit,	TYPE OF SURVEY	JOB I	PH	
Atlantic Marine Center, Norfolk, VA	ORIGINAL	MAP CLASS	i <b>-</b>	
OFFICER-IN-CHARGE	RESURVEY	SURVEY D	ATES:	
C. Dale North, Jr.	REVISED	19TO 19	<del>-</del> _	
I. INSTRUCTIONS DATED	<u> </u>		<b>6</b> *11	
1. OFFICE	2.	FIELD		-
Compilation January 27, 1988	Field Change No. 1		ch 23, il 13,	
II. DATUMS				· · · · · · · · · · · · · · · · · · ·
1983 1. HORIZONTAL:   TO DESCRIBE THE AMERICAN	OTHER (Specify)			
X MEAN HIGH-WATER	OTHER (Specify)			
2. VERTICAL: MEAN LOW-WATER    MEAN LOWER LOW-WATER   MEAN SEA LEVEL				
3. MAP PROJECTION	4. (	SRID(S)		
	STATE	ZONE		
Oblique Mercator Projection	N.A.	N.	A .	
1:20,000	STATE	ZONE		
III. HISTORY OF OFFICE OPERATIONS		ł	-	
OPERATIONS	NAME		D	ATE
1. AEROTRIANGULATION BY	B. Thornton		Dec.	1987
METHOD: Analytic Landmarks and aids by	B. Thornton			1987
2. CONTROL AND BRIDGE POINTS PLOTTED BY	B. Thornton		Dec.	1987
METHOD: Kongsburg Plotter CHECKED BY	D. Norman		,	1987
3. STEREOSCOPIC INSTRUMENT PLANIMETRY BY	D. Miller			1988
COMPILATION CHECKED BY INSTRUMENT: Wild B-8 CONTOURS BY	F. Mauldin		Feb.	1988
INSTRUMENT: WILD B-8 CONTOURS BY SCALE: 1:20,000 CHECKED BY	N.A.		<del></del>	
4. MANUSCRIPT DELINEATION PLANIMETRY BY	D. Miller		Feb.	1988
CHECKED BY	F. Mauldin			1988
METHOD: Smooth Drafted	N.A.			
CHECKED BY	N.A			
SCALE: 1:20,000 HYDRO SUPPORT DATA BY	D. Miller	,		1988
CHECKED BY	F. Mauldin			1988
5. OFFICE INSPECTION PRIOR TO Final Review BY	F. Mauldin		Feb.	1988
6. APPLICATION OF FIELD EDIT DATA  CHECKED BY	N.A.	<del>.</del>		
7. COMPILATION SECTION REVIEW Class III BY	F. Mauldin			1988_
8. FINAL REVIEW Class III BY	L. O. Neterer, Jr.			1988
9. DATA FORWARDED TO PHOTOGRAMMETRIC BRANCH BY	L.O. Neterer, Jr.		mag	1988
10. DATA EXAMINED IN PHOTOGRAMMETRIC BRANCH BY	P. Dempsey		dul	1888

NOAA	FORM	76-36B

(3-72)

U. S. DEPARTMENT OF COMMERCE

		COV	-TP- PILATIO	·01316 N <b>SOU</b>			N A	TIONAL	OCEAN SURVEY
	0.T0.00 + DUIV					<del> </del>			<del> </del>
1. COMPILATION PHO	OTOGRAPHY								
Wild RC-10 (B	B) (B = 152.	74mm)	TYPE	S OF PH LEG	IOTOGRAPHY END		TIM	E REFER	ENCE
TIDE STAGE REFERE			(C) COI	_OR		ZONE			
PREDICTED TIDE			(P) PAI	NCHROM	IATIC		laska	<u></u>	X STANDARD
TIDE CONTROLLE		ıy	(I) INF	RARED		MERID			DAYLIGHT
ļ			<b>-</b>		SCALE	<del>-   1</del>	.35°	155 45 3	
NUMBER AND	TYPE	DATE	TIME	<u>-</u>	SCALE		31.	AGE OF 1	IDE
87 BCN 5651-5	654	6-04-87	08]	.7	1:50,000	8.0	ft.	above	MLLW
87 BCN 5728-5	729	6-04-87	095	50	1:50,000	5.4	ft.	above	MLLW
									!
	1					Mean	Tide	Range	e = 13.5 ft.
REMARKS Stage of ti Alaska.	de for all	photography	, based	on pr	edicted t	ide dat	a at	Point	Adolphus,
2. SOURCE OF MEAN	HIGH-WATER L	INE:							
The mean hi	gh-water 1:	ine was comp	oiled fr	om of	fice inte	rpretat	ion c	of the	above
listed phot	ographs.								
					•				
						,			
					<u></u>				
3. SOURCE OF MEAN	I LOW-WATER OF	MEAN LOWER LO	OW-WATER I	.INE:					
There was n	o mean lowe	ar low-water	· line c	omnil	ed on this	s man			
incre was in	o mean tow	or tow water	. 11110 0	.cmp.r.	ica on oni.	o map.			
4. CONTEMPORARY	HYDROGRAPHIC	SURVEYS (List of	nly those s	irveys th	at are sources f	or photogra	mmetric	survey in	ormation.)
SURVEY NUMBER	DATE(S)	SURVEY COR	Y USED	SURVE	YNUMBER	DATE(S)	<u>-</u> .	SURVEY	COPY USED
	ľ		,					1	
						<u> </u>			·
5. FINAL JUNCTION	s								
NORTH	EAS			SOUTH			1	(CM-84	•
PH-6502		TP-01317		<u> </u>	TP-01319		TP-0	1328,	TP-01330_
REMARKS									
									ļ

NOAA FORM 76-36 (3-72)	.c 	TP-013 HISTORY OF FIELD	316	NIC AND ATMOSPHER	MENT OF COMMERC RIC ADMINISTRATIO NAL OCEAN SURVE \
1. X FIELD 08389	POR CONTROL OPER	ATION FIEL	D EDIT OPERATION		
	OPE	ERATION		NAME	DATE
1. CHIEF OF FIEL	LD PARTY		J. Fredrick		1097
		RECOVERED BY	M. Mozgala	1	May 1987 May 1987
2. HORIZONTAL (	CONTROL	ESTABLISHED BY	*** ****		tray 444
		PRE-MARKED OR IDENTIFIED BY	M. Mozgala		May 1987
		RECOVERED BY	N.A.		
3. VERTICAL CON	NTROL	ESTABLISHED BY	N.A.		
		PRE-MARKED OR IDENTIFIED BY	N.A.		
	RE	COVERED (Triangulation Stations) BY	N.A.		
4. LANDMARKS A	AND	LOCATED (Field Methods) BY	N.A.		
AIDS TO NAVIG	GATION	IDENTIFIED BY	N.A.		
		TYPE OF INVESTIGATION			
5. GEOGRAPHIC		COMPLETE BY			
INVESTIGATION	ı <b>n</b>	SPECIFIC NAMES ONLY			
		X NO INVESTIGATION	<u> </u>		
6. PHOTO INSPEC	<del></del>	CLARIFICATION OF DETAILS BY	N.A.		
7. BOUNDARIES A		SURVEYED OR IDENTIFIED BY	N.A.		J
II. SOURCE DATA		<del></del>	TO CONTINUE COL	TOTAL INCUTIONED	<del></del>
1. HORIZONTAL C		TIFIED	1	NTROL IDENTIFIED	
Premarked			None		
PHOTO NUMBER		STATION NAME	PHOTO NUMBER	STATION DE	ESIGNATION
87 BCN 5728	YAK, 1901	1	l j	l	
87 BCN 5728	DAM, 1901	1	l	l	
ST DOM C.	Dries,	L	l j	l	
	1	•	f	i	
				İ	
			.	İ	
3. PHOTO NUMBE	ERS (Clarification	m of details)	<u> </u>		
Mono					
None	<u>_</u>				•
4. LANDMARKS A	ND AIDS TO NA	AVIGATION IDENTIFIED			
None					
PHOTO NUMBER	<b></b>	OBJECT NAME	PHOTO NUMBER	OBJECT	NAME
1			1 1	I	
1			1	ı	
,	j	,		ı	
,		•	l ,	i	
,	1	,	[ ]		
,		,	1	I	
5. GEOGRAPHIC N	Names:	REPORT X NONE	6. BOUNDARY AND	D LIMITS: REPO	ORT X NONE
7. SUPPLEMENTA	=		9, 500	J LIMITAL	)R1 25
None	) m	Enny			
		tch books, etc. DO NOT list deta submitt	led to the Geodesy Di	ivision)	
3 Forms 7	6-35				

---

NOAA FOR	M 76-36D		N	ATIONAL OCEAN	U. S. DEPARTME	NT OF COMMERC
(3-72)		DE	TP-01316" CORD OF SURVE			- N-0.01 (101 (141 (10
	<u> </u>	KE	CORD OF SURVE	1 035		
I. MANUSC	RIPT COPIES			·	1	
		OMPILATION STA			<del></del>	RIPT FORWARDED
	DATA COMPILED	DATE	RE	MARKS	MARINE CHARTS	HYDRO SUPPOR
		February				
Compil.	ation complete	1988	Class III	Manuscript		<del></del>
	•	March			Aug	Auz.
Final :	Review	1988	Final Cla	ss <u>I</u> II Map	Aug.	Aus. 1988
			Timer ofte	oo <u>xii nag</u>		
	ARKS AND AIDS TO NAVIG		CAL DATA BRANCH	None		<del></del>
	CHART LETTER	DATE	CAE DATA BRANCH			
NUMBER	NUMBER ASSIGNED	FORWARDE	ם	R	EMARKS	
ĺ						
	<u> </u>		<u> </u>			
ļ						
_						
		<u> </u>	<del>-  </del>			
]		j	ļ			
			<u> </u>	· · · · · · · · · · · · · · · · · · ·		
- 1			1	•		
 2. □ F	REPORT TO MARINE CHAR	IT DIVISION, COA	AST PILOT BRANCH.	DATE FORWARD	ED:	
3. 🔲 F	REPORT TO AERONAUTIC	AL CHART DIVIS				
III. FEDER	RAL RECORDS CENTER DA	TA				
1. [X]	BRIDGING PHOTOGRAPHS	· Mannerica	TE BRIDGING REPO	ыят. Г⊽ сомен	TER READOUTS	
2. 🔀	BRIDGING PHOTOGRAPHS CONTROL STATION IDENT	IFICATION CAR	DS; FORM NO	S MON SUBMITTED	BY FIELD PARTIES	
	SOURCE DATA (except for					
	ACCOUNT FOR EXCEPTIO	ins:				
4.	DATA TO FEDERAL RECO	RDS CENTER. I	DATE FORWARDED:			_
IV. SURVE	Y EDITIONS (This section	shall be complete	d each time a new ma	p edition is registe	red)	<del></del>
	SURVEY NUMBER	JOB NUM	IBER		TYPE OF SURVEY	
SECOND	TP -	(2) PH				SURVEY
EDITION	DATE OF PHOTOGRAP	BATEO	F FIELD EDIT	   Dii. Di	MAP CLASS	FINAL
	SURVEY NUMBER	JOB NUM	BER		TYPE OF SURVEY	
THIRD	TP	(3) PH			REVISED AE	SURVEY
EDITION	DATE OF PHOTOGRAP	PHY DATE OF	FIELD EDIT		MAP CLASS	FINAL
	SURVEY NUMBER	JOB NUM	BER		TYPE OF SURVEY	
FOURTH	TP	_ (4)   PH		□₁	REVISED RE	SÚRVÉY

DATE OF FIELD EDIT

EDITION


DATE OF PHOTOGRAPHY

FINAL

MAP CLASS

□ III. □IV. □V.

□n.

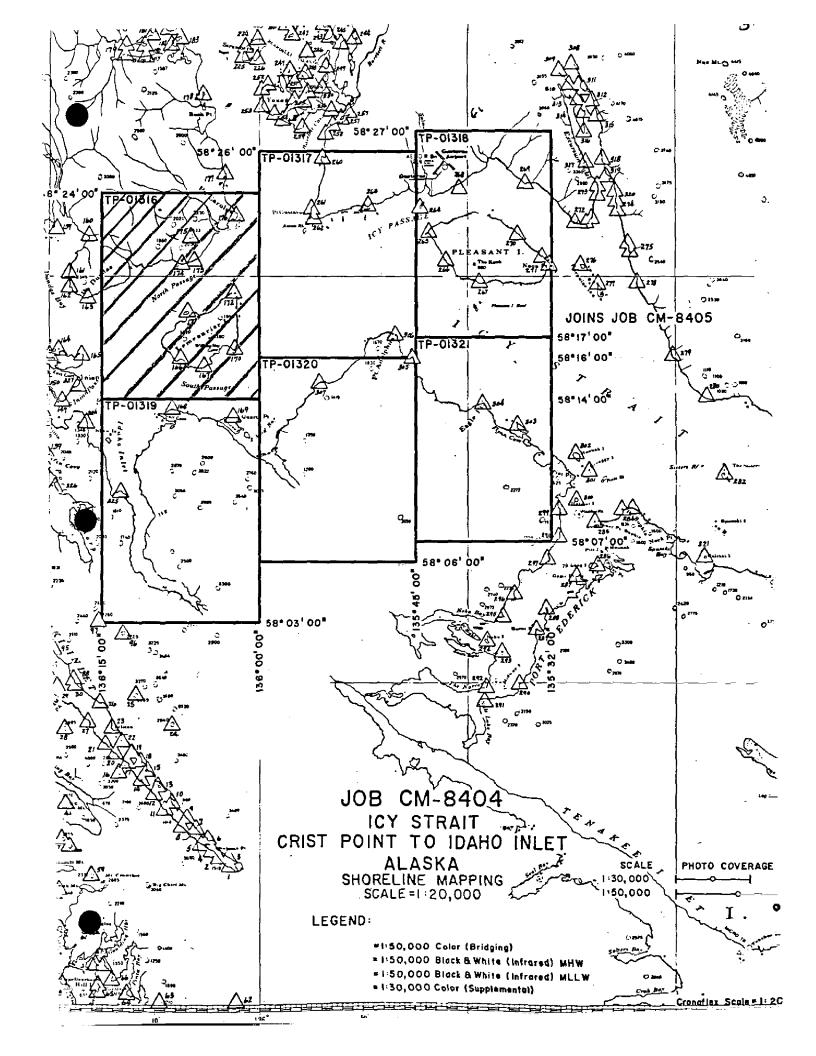

### SUMMARY TO ACCOMPANY DESCRIPTIVE REPORT

#### TP-01316

This 1:20,000 scale map is one of six maps, in project CM-8404, Icy Strait, Crist Point to Idaho Inlet, Alaska. The project extends from latitude 58° 03' 00" north to latitude 58° 27' 00", longitude 135° 32' 00" west to longitude 136° 15' 00".

Field work prior to compilation was accomplished during April and May 1987. This consisted of premarking triangulation stations to satisfy aerotriangulation requirements. In June 1987 after the photographs were taken one control station was photoidentified.

Photographic coverage was provided in June 1987 with color film at 1:50,000 scale using the "B" camera (focal length 152.74 millimeters).

Analytic aerotriangulation was performed at the Washington Science Center in December 1987.

Compilation was performed at the Atlantic Marine Center, from office interpretation of the 1:50,000 scale color photography, in February 1988.

Final review was accomplished at the Atlantic Marine Center in March 1988. A Chart Maintenance Print, for Marine Chart Branch, two copies of Notes for Hydrographer Print, one for the Hydrographic Branch, the other for the NOAA ship FAIRWEATHER were prepared and forwarded.

A two times enlargement of this map, made in two parts, was sent to the NOAA ship FAIRWEATHER, with a disclaimer that the map area had been increased four times and the accuracy is unknown.

This map is to be registered as a Final Class III Map.

The original base manuscript and all pertinent data were forwarded to the Washington Science Center for final registration. U.S. DEPARIMENT OF COMMERCE

NATIONAL OCEANIC AND ATMOSPHERIC ADMINISTRATION

NATIONAL OCEAN SERVICE

PACIFIC MARINE CENTER

PACIFIC PHOTO PARTY

PROJECT REPORT CM-8404

ICY STRAIT 1987

SOUTHEAST ALASKA

#### I. AUTHORITY

By instruction of the Director, Pacific Marine Center.

#### II. DATES

Field work and paneling were accomplished during the period of April 21 to May 17, 1987. Photo Identification and the removal of panels was accomplished June 24-25, 1987.

#### III. PURPOSE

The purpose of this project was to panel horizontal control stations for aerial photography in accordance with CM-8404 Project Instructions, Icy Strait, Idaho Inlet to Crist Point, Alaska, Shoreline Mapping, dated March 23, 1987.

#### IV. TERRAIN AND WORKING CONDITIONS

The shoreline in the Icy Strait varies from rock shelf to boulder beaches with the former being the most prevalent. The treeline comes very close to shoreline in most areas.

The area between Gustavus to Point Gustavus is mud and sand. This area is changed from the depiction on both USGS Quad sheets and the Nautical Charts that were available and used by this field party. Trees now extend southward from the former shoreline in much of this area.

The basic horizontal control network in this area was established in 1901. After comparing the original descriptions with the existing terrain, it is apparent that the tree and tundra line have grown toward the shoreline approximately 20 feet and made the recovery of most marks very difficult.

Overcast skies, rain, snow and sleet was the predominant weather during this task. No time was lost to weather, however.

The paneling material used was commercial grade plastic reinforced with nylon thread and is almost bear proof, but no way was found to secure the material to the ground so that the bears couldn't rip the entire array from it's secured position. This was the case at several sites and these were re-paneled using the original material.

#### V. PERSONNEL

J. Gary Fredrick (NOS) Marlene Mozgala (LT, NOAA) Dan Maurice (Tempsco Helicopter Pilot)

#### VI. EQUIPMENT

Wild T-2 Theodolite
Hewlett Packard 3808A EDM
3-Prism Retro Reflectors
Wild adjustable tripods
30 meter steel tape
Magnavox 1502 Transit Satellite Receivers
Plastic Paneling Material
Hughes 500D Helicopter

#### VII. FIELD METHODS

Panels were directly installed over 12 existing control points. Nine (9) sub points were established using fixed control and azimuth, angle, distance or on line azimuth, distance. Two (2) stations were established by translocation, and 2 stations by conventional third order techniques.

After this project was flown and the photographs were examined, station TIDAL (Number 1) could not be identified. The field Party returned to the area in June to remove the panels. The panel at station TIDAL had been torm away. The wings were still secure and photo identifiable. The inside end of the most southeasterly wing, TIDAL SE WING (Number 1-A) was photoidentified at that time. The center of the three wings (station), is a boulder and probably will be visible.

Panels were secured by various techniques. Griffolyn Plastic Material T65 was used for all panels and wings. Griffolyn plastic clips were used with wire and or nylon line to then secure the material to wooden stakes or iron pins. This proved to be an effective method of paneling, with the exception of the plastic clips breaking when subjected to severe strain. This problem is going to be discussed with the manufacturer. Wire was used over the tops of panels in cases where they were subject to severe weather.

This field party was based in Juneau, using a contract helicopter from Tempsco Helicopter Inc. A Hughes 500D proved to be about the best transportation for the area. It's ability to land in very small areas with minimal blow down on panels is ideal. Equipment bulk is a problem with the Hughes 500 but not weight. The bulk problem was solved by caching equipment in the work area.

#### VIII. STATISTICS

NUMBER OF STATIONS RECOVERED	21
NUMBER OF PHOTO ID POINTS ESTABLISHED	1
NUMBER OF SUB POINTS ESTABLISHED	9
NUMBER OF STATIONS ESTABLISHED	4

#### IX. RECORDS

All photo points paneled or identified in the field have been described and positions entered on CSI cards. Aerial Photographs of each site are attached to the CSI cards. The data supporting these geographic positions is included on the CSI cards. Translocation solutions and conventional 3rd order surveys have been retained for submission to the National Geodetic Survey.

#### X. RESULTS

A table of NAD 83 geographic positions follows:

#### DIRECT OR SUBSTITUTE STATIONS IDENTIFIED FOR PROJECT CM-8404

NO	STATION	LATITUDE	LONGITUDE
1	TIDAL /	58.04.16.613	136,06,03.609 ′
1A	TIDAL SE WING		136,06,03.272
2	IDAHO 1970 ′		136,13,15.301
3	ICY 1970 -		136,16,30.744
4	GLORIA 1970		136,20,03.361
5	BAN 1901 ′		136,18,17.253
6	DEED 1901 '		136,17,37.122
7	TOWN 1938 SUB PT (		136,03,15.903
8	DAM 1901 SUB PT (		136,08,32.088
9	DAM 1901 ~		136,02,27.081
10	YAK 1901 -		136,07,57.536
11	LACK 1901 SUB PT 1	58,13,29.285	136,08,23.450
12	JOG 1901 SUB PT /	58,13,05.609	136,02,32.915
13	MUD BAY -	58,11,00.410	135,59,36.824
14	DAMP 1901 SUB PT 1	58,14,46.921	135,54,20.214
15	ADOLPHUS 2 1922 ~	58,17,09.847	135,46,58.184
16	PT GUSTAVUS WEST BASE 1923 /	58,22,47.408	135,54,44.931
17	OOPS -	58,23,13.034	135,49,27.324
18	DITCH -	58,23,54.6401	135,42,32.170
19	GENE SUB PT /	58,27,00.556	135,27,18.692
20	ANT 1923 ~		135,44,01.316
21	KNOB 1923 SUB PT (	58,20,47.754	135,42,26.396
22	HELP 1901 SUB PT /		135,32,10.373
23	EAGLE 1922	58,13,54.846	135,38,41.748
24	EAGLE 1922 SUB PT /	58,12,10.258	[135,34,58.623 ]
25	SCRAGGY 1901 ~	58,10,27.582	135,28,22.670

Jak 1

# AEROTRIANGULATION REPORT CM-8404 ICY STRAIT, CRIST POINT TO IDAHO INLET, ALASKA

#### DECEMBER 1987

#### 21. AREA COVERED

This report covers the Icy Strait, Alaska area from Crist Point to Idaho Inlet. The project consists of six 1:20,000-scale sheets; TP-01316 through TP-01321.

#### 22. METHOD

Nine strips of 1:50,000-scale color photographs were bridged by analytical aerotriangulation methods using the STK comparators. They were adjusted to ground using the General Integrated Analytical Triangulation Program (GIANT). Pre-marked control stations were used as horizontal control. Common points were transferred between strips to ensure adequate junctioning.

Ratio values were determined for the bridging photographs and the 1:50,000-scale MHW infrared photographs. There were no MLLW infrared photographs. A copy of these values and a sketch of the photo coverage are attached to this report.

The base manuscripts were plotted on the Kongsberg plotter. The positions are in the Alaska State Plane Coordinate System, Zone 1. This is an oblique Mercator projection. All positions are based on NAD 1983. In addition, 10mm ticks depicting NAD 1927 projection intersections were plotted at twice the interval of the NAD 1983 projection intersections.

#### 23. ADEQUACY OF CONTROL

The control was adequate and meets the National Ocean Service requirements. A listing of closures to control is attached.

#### 24. SUPPLEMENTAL DATA

USGS topographic quadrangles were used to obtain vertical control for bridging. NOS Nautical Charts were used to locate aids and landmarks.

#### 25. PHOTOGRAPHY

The coverage, overlap, and quality of the photographs were adequate for the job.

Buin That Vie Meles

Brian Thornton Vic McNeel

Approved and Forwarded:

Don O. Norman

Chief, Aerotriangulation Unit

Don O. Horman

#### RATIO VALUES CM-8404


1:50,000 Bridging Photographs	Ratio Value
87 B(CN) 5612-5620	2.45
87 B(CN) 5639-5642	2.48
87 B(CN) 5649-5655	2.47
87 B(CN) 5664-5669	2,48
87 B(CN) 5677~5683	2.48
87 B(CN) 5689-5692	2.48
87 B(CN) 5697-5701	2.48
87 B(CN) 5708-5715	2.48
87 B(CN) 5719-5729	2.47
MHW 1:50,000 Black and White Infrared	
87 B(R) 6375~6379	2:46
87 B(R) 6381-6389	2.46

#### FIT TO CONTROL

STATION NAMES	POINT NO.		IN FEET
1 2 2 1 1 1 1 1 1 1 1 1 1 1 1 1 1 1 1 1	<b></b>	$\frac{\overline{x}}{x}$	$-\frac{\underline{Y}}{2}$
1. Pt. Gustavus West Base, 1923	612100	+0.2	0.0
2. Oops	613100	+0.6	
3. Ditch	615100		
4. Gene, sub. point	619101		+1.7
5. Knob 1923, sub. point	641101	+0.1	-0.5
6. Ant 1923	642100	+0.7	-0.2
7. Town 1938, sub. point	649101	+0.3	+0.3
8. Dam 1901, sub. point	652101	-0.5	-0.4
9. Deed 1901	654100	-0.3	0.0
10. Ban 1901	655100	+0.6	+0.1
11. Help 1901, sub. point	669101	-0.5	-2.2
12. Dam 1901	652100	-0.1	-1.1
13. Scraggy 1901	677100	+0.3	-0.5
14. Eagle 1922, sub. point	679101	-0.4	+0.6
15. Eagle 1922	680100	+0.1	+0.2
16. Mud Bay	692100	0.0	
17. Adolphus 2, 1922	697100	+0.4	
18. Damp 1901, sub. point	699101		-1.1
19. Gloria 1970	708100		
20. Icy 1970	710100		
21. Idaho 1970	711100	-2.1	
22. Lack 1901 sub. point	723101		
23. Jog 1901 sub. point	725101		
24. Yak 1901	726100		
25. Tidal S.E. Wing	715101	+0.3	+0.9


# JOB CM-8404 ICY STRAIT CRIST POINT TO IDAHO INLET ALASKA SHORELINE MAPPING SCALE=1:20,000

#### HORIZONTAL CONTROL

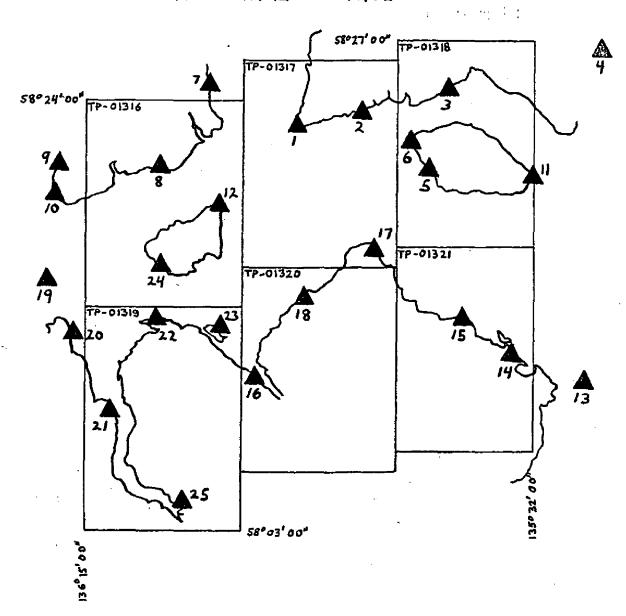


JOB CM-8404
ICY STRAIT
CRIST POINT TO IDAHO INLET
ALASKA
SHORELINE MAPPING
SCALE=1:20,000



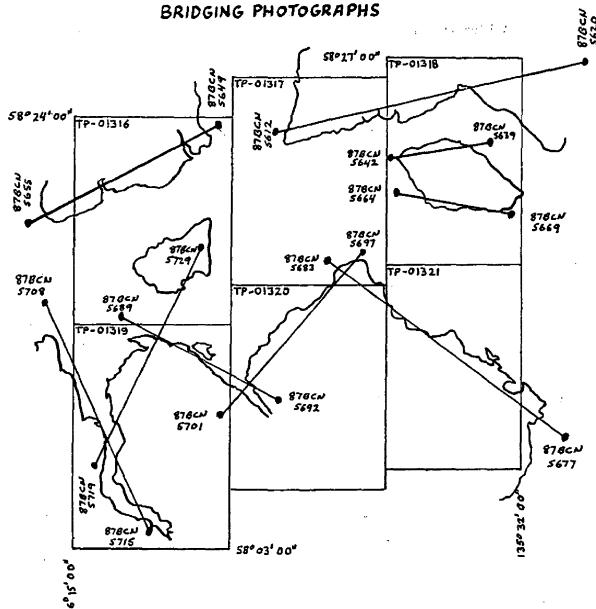

JOB CM-8404
ICY STRAIT
CRIST POINT TO IDAHO INLET
ALASKA
SHORELINE MAPPING
SCALE=1:20,000

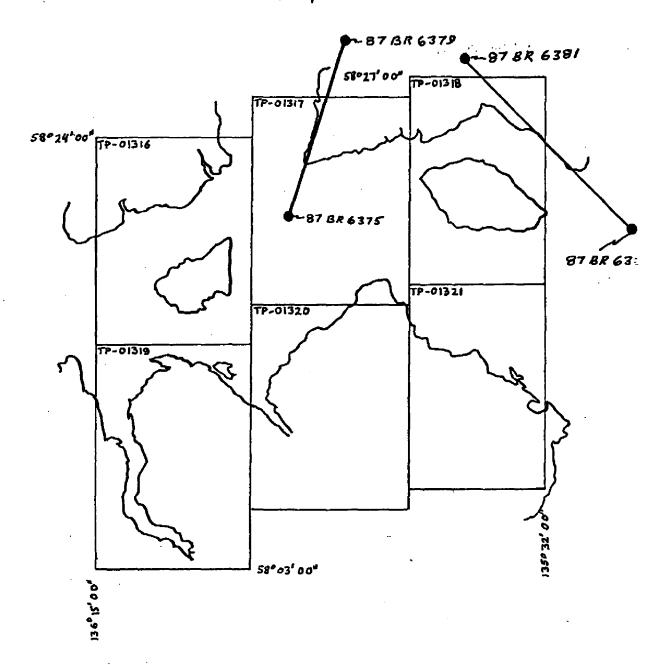

1:50,000 BLACK & WHITE (INFRARED) MHW

NOAA FORM 76-47		DESCRIPTIV	DESCRIPTIVE REPORT CONTROL RECORD	U.S. DEPARTMENT OF COMMERCE NATIONAL OCEANIC AND ATMOSPHERIC ADMINISTRATION IRD	DEPARTMENT OF COMMERCE MOSPHERIC ADMINISTRATION
MAP NO.	JOB NO.		GEODETIC DATUM	ORIGINATING ACTIVITY	ITY Coastal Mapping
TP-01316	CM-8404	04	N.A. 1983	AMC,	
	Г	AEROTRI-	COORDINATES IN FEET	GEOGRAPHIC POSITION	
STATION NAME	INFORMATION (Index)	ANGULATION POINT NUMBER	srare Alaska zone 1	φ LATITUDE λ LONGITUDE	REMARKS
	Field	00100	-χ	Φ 58° 15' 48,046"	
YAK, 1901	Book	00102/	j.	λ 136° 07' 57.536"	
	Field	001010	-χ	\$ 58° 19' 08,821"	
DAM, 1901	Control	00T750	=ħ	λ 136° 02' 27.081"	
	NGS Geo-	t	<i>-</i> χ	\$ 58° 22' 58,994"	
CARO, 1923	detic Con- trol Diagram	1/0	=h	λ 136° 02' 24.329"	
			<i>=</i> χ	ф	
			εĥ	γ	
			=X	ф	
			πĥ	γ	
			χ=	ф	
			j.	γ	
			-χ	ф	
			y=	γ	
			=χ	ф	
			y='	γ	
			-χ	φ	i
			η=	γ	
			=χ	ф	
			y a	γ	
COMPUTED BY		DATE	COMPUTATION CHECKED BY		DATE
LISTED BY D. R. Miller		0ATE 2/16/88	LISTING CHECKED BY		DATE 2/19/88
HAND PLOTTING BY		DATE	HAND PLOTTING CHECKED BY		DATE
		SUPERSEDES N	SUPERSEDES NOAA FORM 76-41, 2-71 EDITION WHICH IS OBSOLETE.	H IS OBSOLETE.	

#### COMPILATION REPORT

#### TP-01316

#### 31. DELINEATION:

Delineation was accomplished using Wild B-8 stereo instrument compilation methods to delineate shoreline, alongshore, and interior detail based upon office interpretation of the 1:50,000 scale bridging/compilation color photographs. There were no mean high water or mean lower low water infrared photographs for this map.

All photographs used to compile this map are listed on NOAA form 76-36B. The photography was adequate.

#### 32. CONTROL:

The horizontal control was adequate. Refer to the Aerotriangulation Report, dated December 1987.

#### 33. SUPPLEMENTAL DATA:

None.

#### 34. CONTOURS AND DRAINAGE:

Contours are not applicable to the project. Drainage was compiled from office interpretation of the photographs.

#### 35. SHORELINE AND ALONGSHORE DETAILS:

The mean high water line was compiled from office interpretation of the bridging/compilation photographs. There was no mean lower low water line compiled on this map.

#### 36. OFFSHORE DETAILS:

Offshore detail was compiled by instrument methods using the 1:50,000 scale bridging/compilation color photographs as described in item #31.

#### TP-01316

#### 37. LANDMARKS AND AIDS:

There are no charted landmarks and one charted aid to navigation within the limits of this map. The one charted aid could not be located/verified photogrammetrically.

#### 38. CONTROL FOR FUTURE SURVEYS:

None.

#### 39. JUNCTIONS:

Refer to the Data Record Form 76-36B, item 5, of the Descriptive Report.

#### 40. HORIZONTAL AND VERTICAL ACCURACY:

See item #32.

#### 46. COMPARISON WITH EXISTING MAPS:

A comparison was made with the following U.S. Geological Survey Quadrangles:

- Mt. Fairweather (B-1), Alaska; dated 1948, minor revisions 1966; scale 1:63,360
- Mt. Fairweather (A-1), Alaska; dated 1948, minor revisions 1970; scale 1:63,360

#### 47. COMPARISON WITH NAUTICAL CHARTS:

A comparison was made with the following National Ocean Service charts:

17300; 24th edition; dated June 15, 1985; scale 1:209,978

17302; 14th edition; dated October 3, 1981; scale 1:80,000

17318; 2nd edition; dated January 12, 1985; scale 1:80,000

#### TP-01316

#### ITEMS TO BE APPLIED TO NAUTICAL CHARTS IMMEDIATELY:

None.

#### ITEMS TO BE CARRIED FORWARD:

None.

Submitted by:

David R. Miller Cartographer

February 18, 1988

Approved:

James L. Byrd, Jr.

Chief, Coastal Mapping Unit

#### GEOGRAPHIC NAMES

#### FINAL NAME SHEET

CM-8404 (Icy Strait, Crist Point to Idaho Inlet, Alaska)

#### TP-01316

Carolus, Point

Glacier Bay

Iceburg Point

Icy Strait.

Jacks Cove

Lemesurier Island

North Passage

South Inian Pass

South Passage

Willoughby Cove

Approved:

Charles E. Harrington

Chief Geographer

Nautical Charting Division

## REVIEW REPORT SHORELINE

#### TP-01316

#### 61. GENERAL STATEMENT:

See summary included with this Descriptive Report.

#### 62. COMPARISON WITH REGISTERED TOPOGRAPHIC SURVEYS:

Not applicable.

#### 63. COMPARISON WITH MAPS OF OTHER AGENCIES:

A comparison was made with USGS quadrangles:

MT. FAIRWEATHER (A-1), Alaska, dated 1948, minor revisions 1970 and MT. FAIRWEATHER (B-1), Alaska, dated 1948, minor revisions 1966; both are 1:63,360 scale.

#### 64. COMPARISON WITH CONTEMPORARY HYDROGRAPHIC SURVEYS:

There is no contemporary hydrographic survey within the limits of this map.

#### 65. COMPARISON WITH NAUTICAL CHARTS:

A comparison was made with the following NOS Charts:

17300, 24th edition, dated June 15, 1985, scale 1:209,978 17302, 14th edition, dated October 3, 1981, scale 1:80,000 17318, 2nd edition, dated January 12, 1985, scale 1:80,000

#### TP-01316

#### 66. ADEQUACY OF RESULTS AND FUTURE SURVEYS:

This map complies with the Project Instructions, and meets the requirements for National Standards of Map Accuracy.

Submitted by:

Jowell W. Muhaj Lowell O. Neterer. Jr.

Final Reviewer March 1988

Approved for forwarding:

Billy H. Barnes

Chief, Quality Assurance Group, AMC

Approved:

Luy O. Rohoen
Chief, Photogrammetric Production Sec.

Chief, Photogrammetry Branch

#### HAUTICAL CHART DIVISION

#### **RECORD OF APPLICATION TO CHARTS**

FILE WITH DESCRIPTIVE REPORT OF SURVEY NO.

#### INSTRUCTIONS

- A basic hydrographic or topographic survey supersedes all information of like nature on the uncorrected chart.

  1. Letter all information.

  2. In "Remarks" column cross out words that do not apply.

  3. Give reasons for deviations, if any, from recommendations made under "Comparison with Charts" in the Review.

DATE	CARTOGRAPHER	REMARKS
		Full Part Before After Verification Review Inspection Signed Via
		Drawing No.
		Full Part Before After Verification Review Inspection Signed Via
		Drawing No.
		Full Part Before After Verification Review Inspection Signed Via
<del></del>	· · · · · · · · · · · · · · · · · · ·	Drawing No.
		Full Part Before After Verification Review Inspection Signed Via
		Drawing No.
		Diswing No.
		Full Part Before After Verification Review Inspection Signed Via
		Drawing No.
		Full Part Before After Verification Review Inspection Signed Via
		Drawing No.
		Full Part Before After Verification Review Inspection Signed Via
		Drawing No.
		<u> </u>
	<del></del>	Full Part Before After Verification Review Inspection Signed Via
		Drawing No.
		P. D. D. C. AG. M. W. C. D. D. C. D.
		Full Part Before After Verification Review Inspection Signed Via
		Drawing No.
		Full Part Before After Verification Review Inspection Signed Via
		Drawing No.
I		